


NORTH

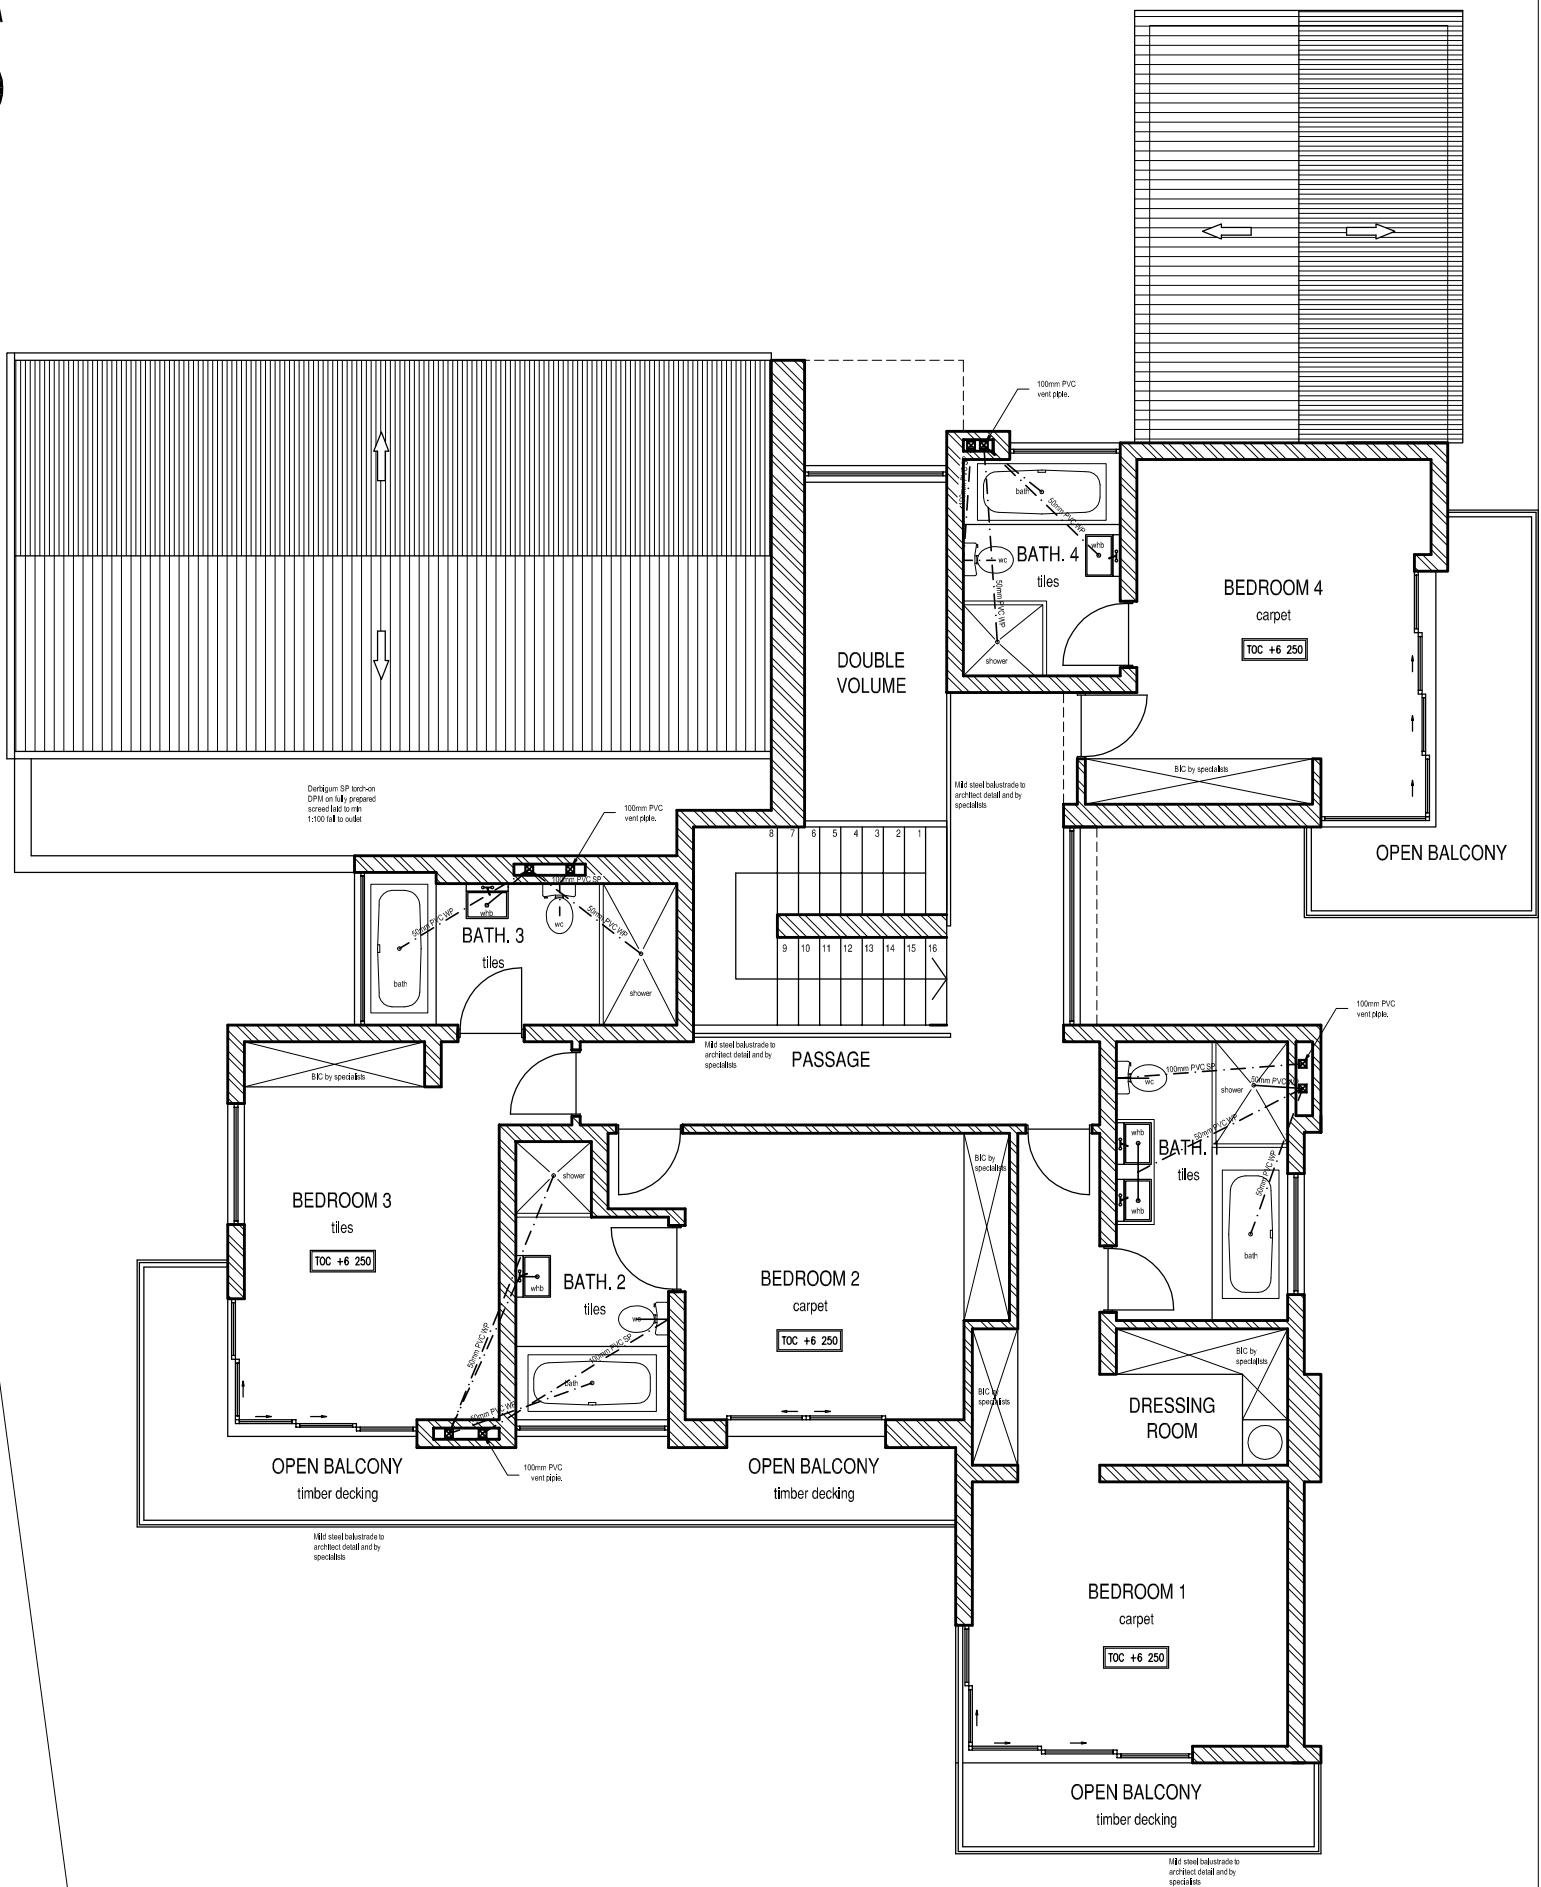

FIRST FLOOR PLAN

SCALE 1:100