

STAND 23

80m

30m

217.5

218

218.5

219

219.5

220


220.5

221

221.5

30m

ROAD

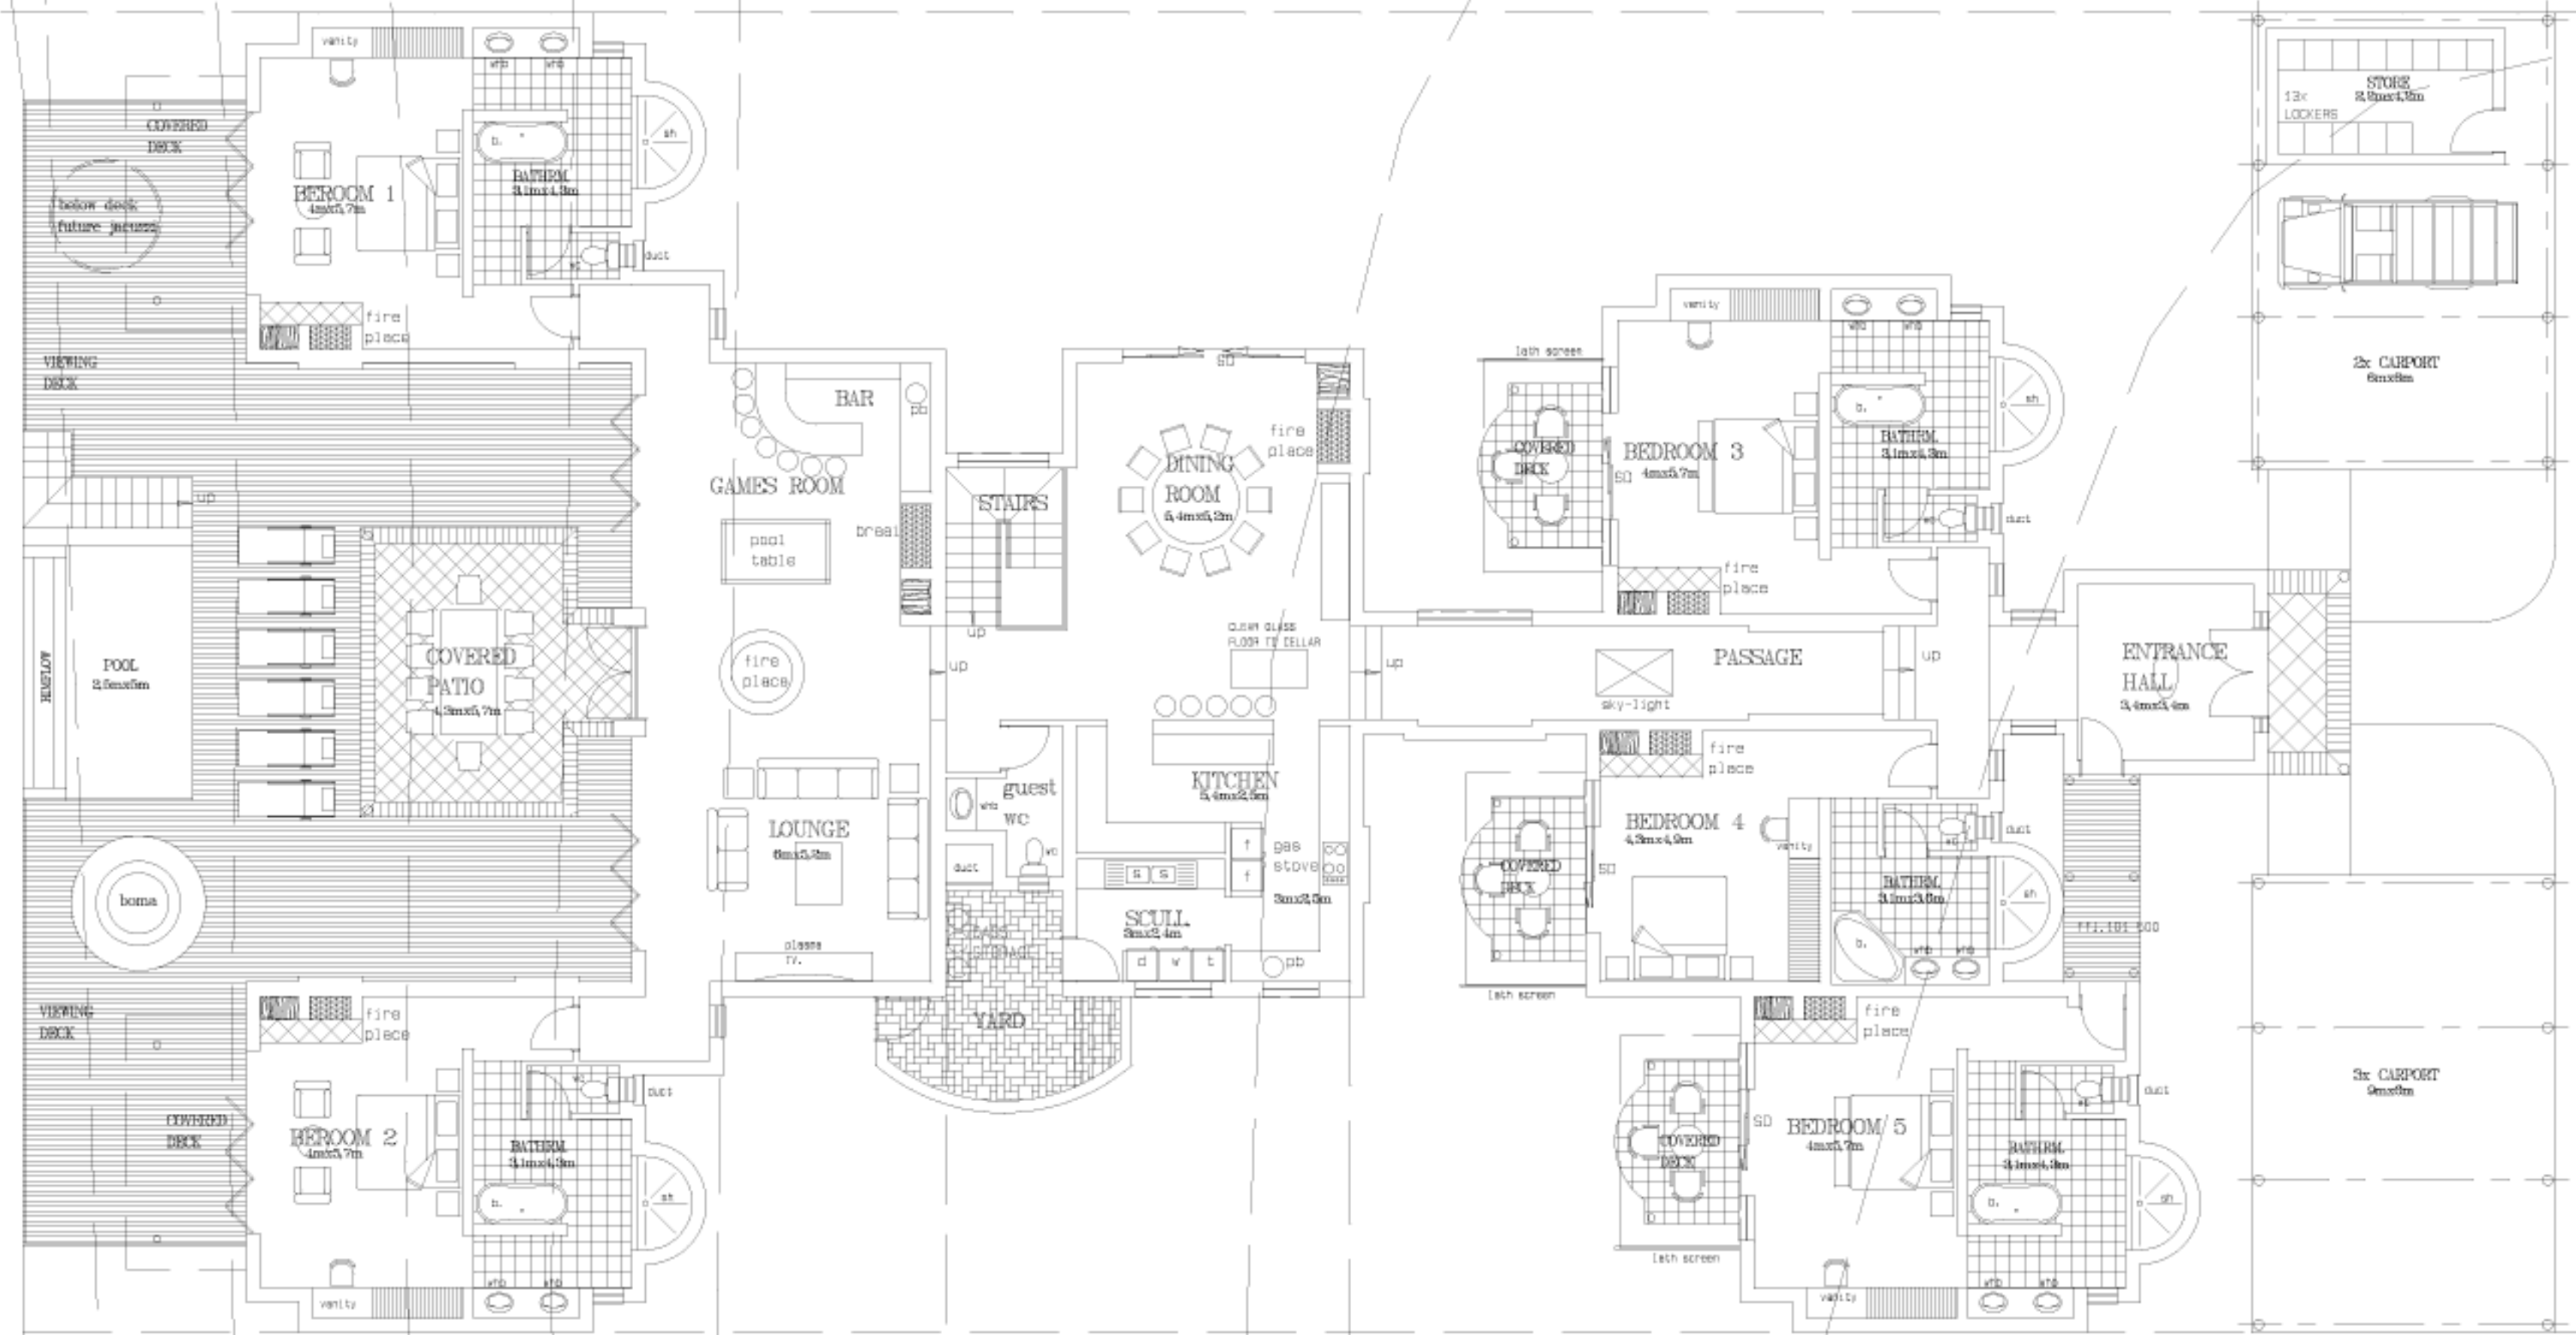

STAND 22

80m

SITE PLAN
SCALE 1/100

STAND 21

CELLAR PLAN
SCALE 1/100